


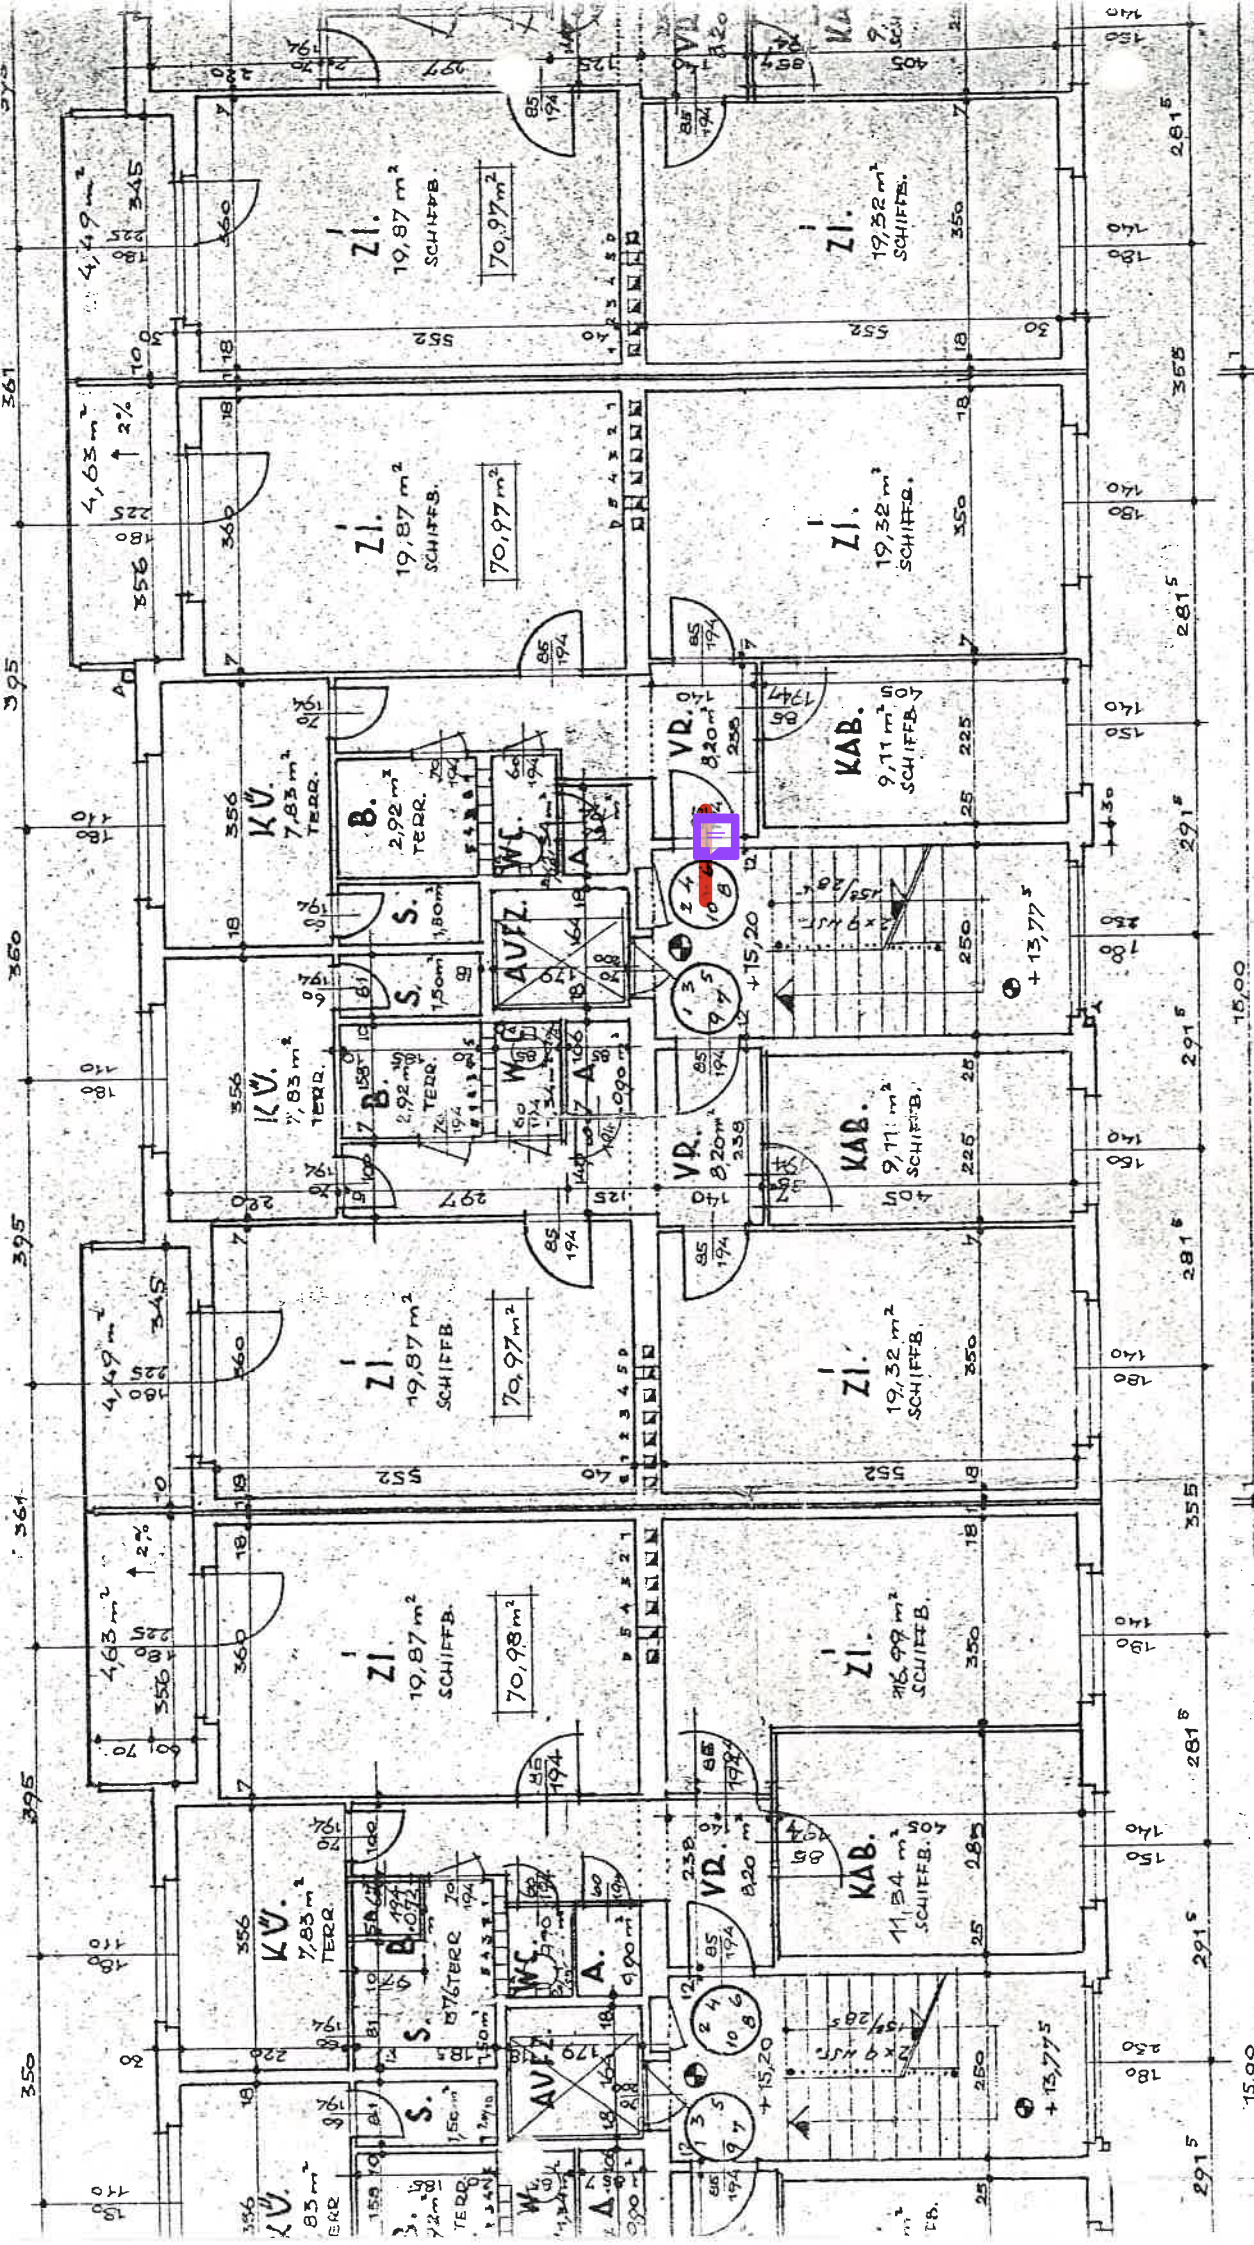

Wkg. Stütz Hammerling str. 30